


INDIGENOUS PEYOTE INITIATIVE

CONSERVATION MANAGER'S DUPLEX / OFFICE BUILDING
ARCHITECTURAL PROPOSAL

DESIGN DEVELOPMENT STAGE

AR PEDRO PIZARRO VILLALOBOS

GROUND FLOOR SCALE 1:100

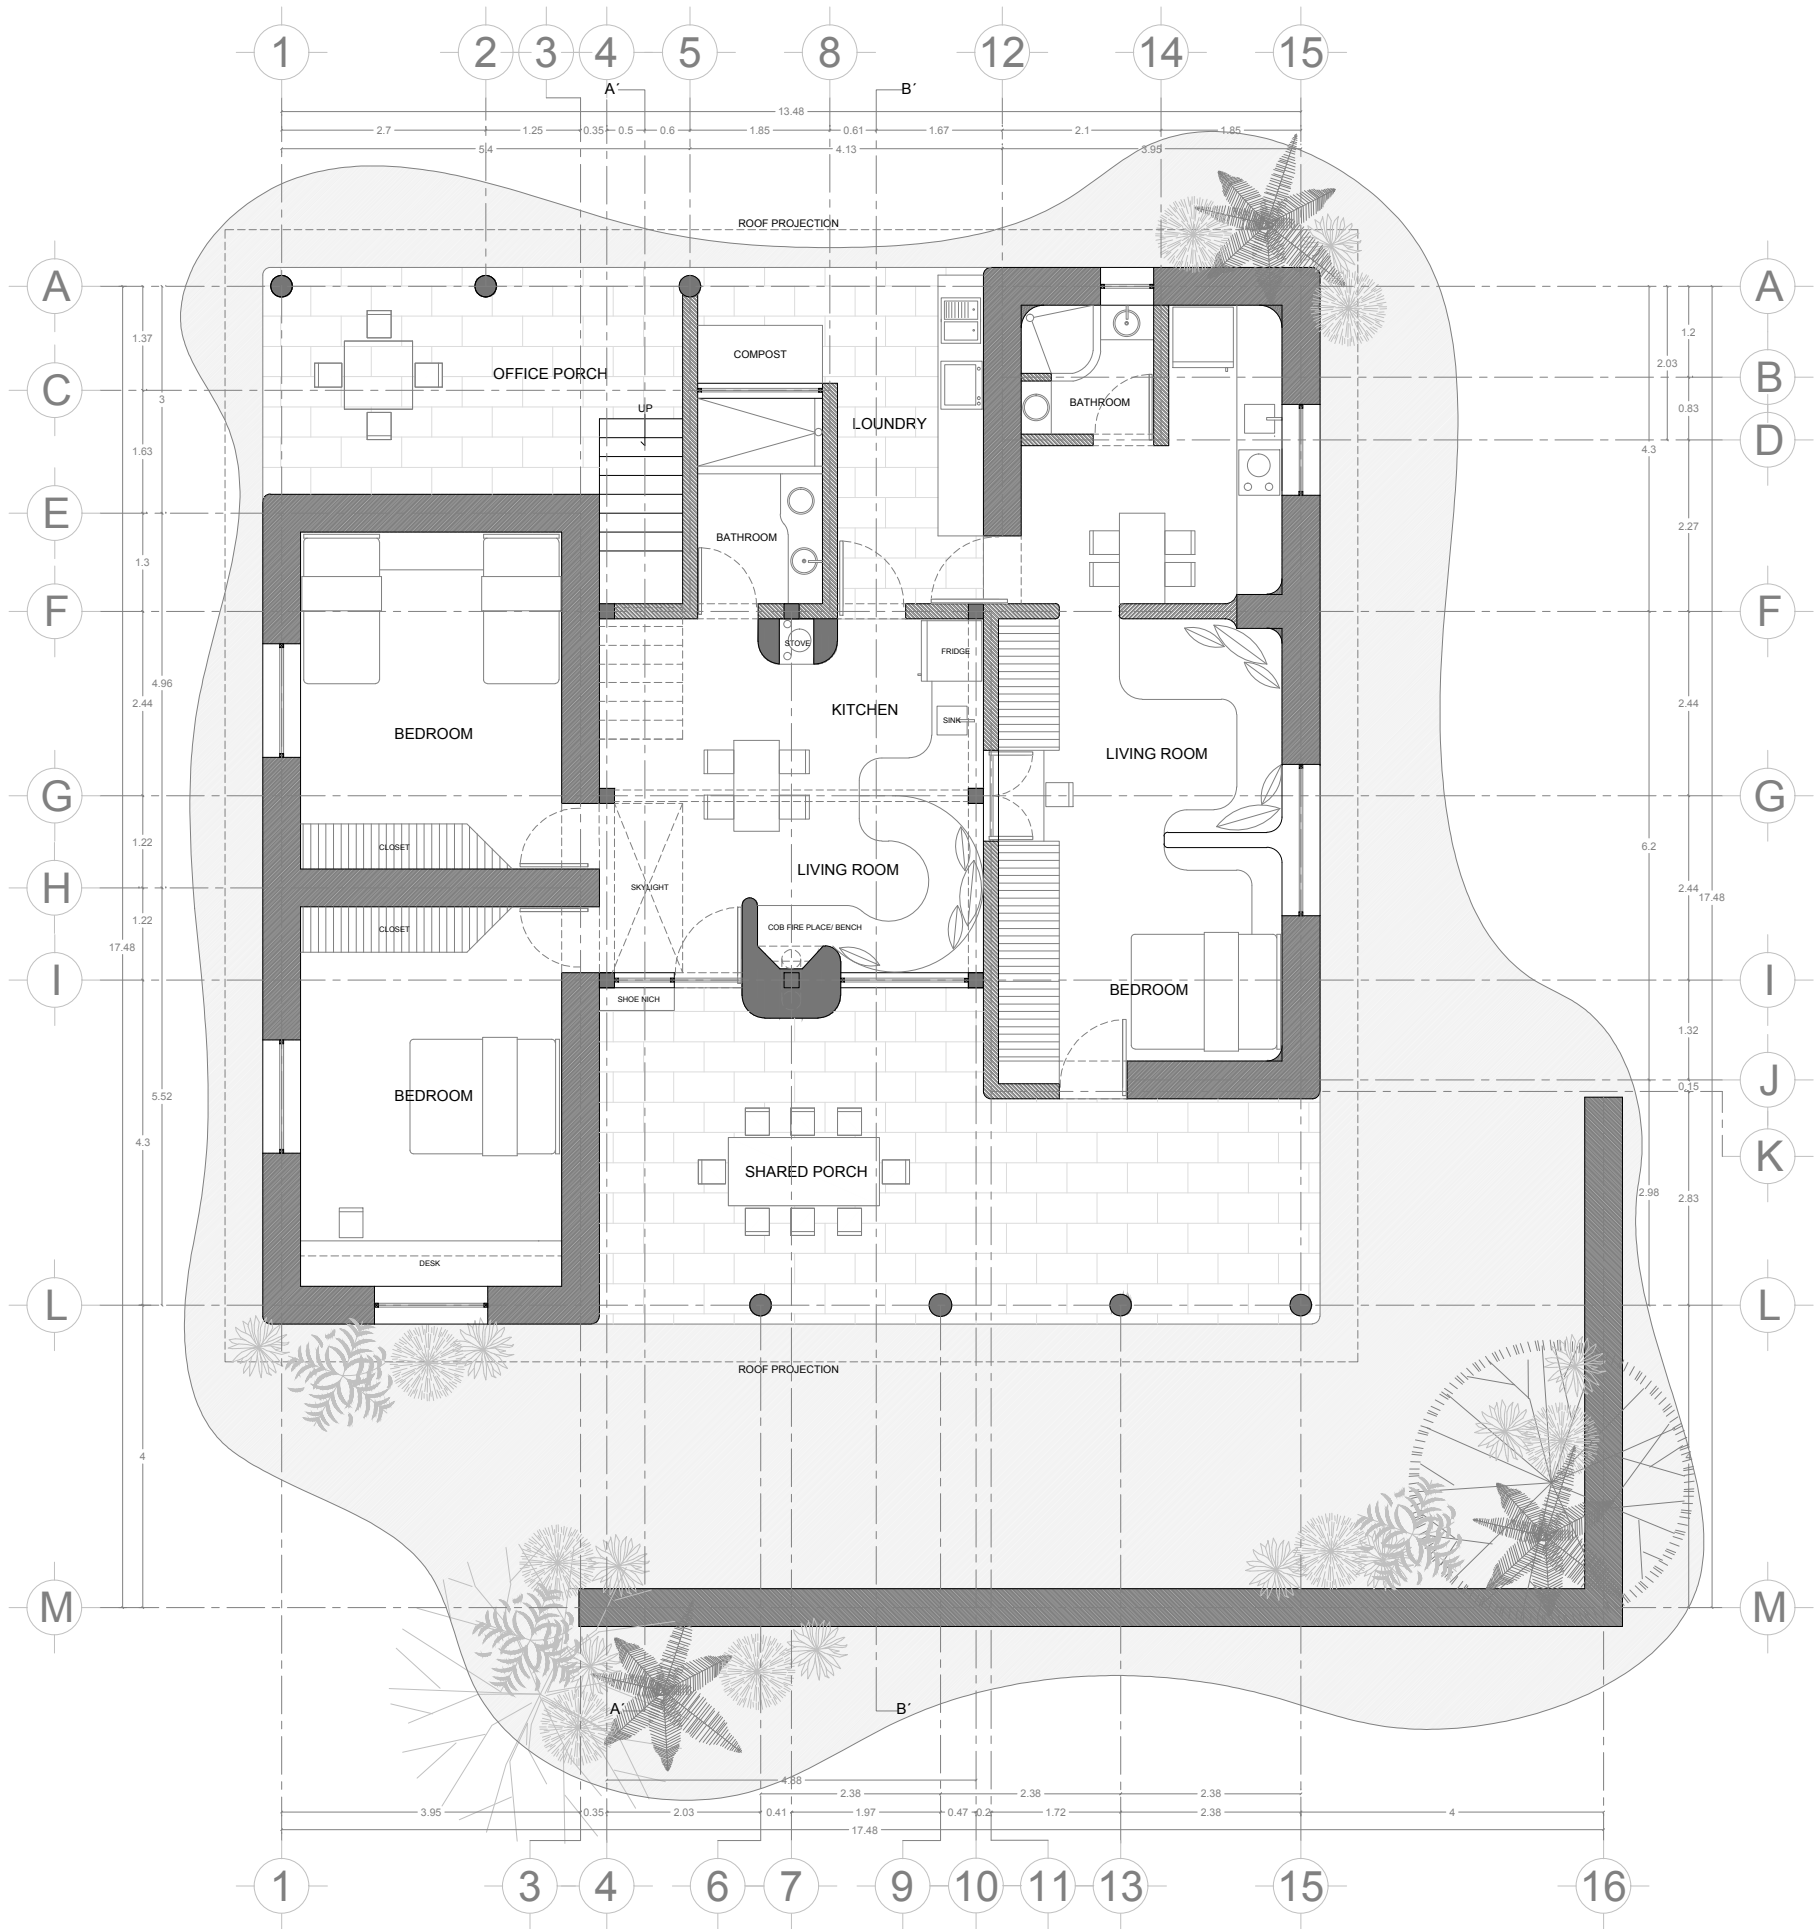

SPIRITUAL HOME
SITE

GENERAL SIMBOLOGY

- Axis
- Section
- Dimension
- Floor level

SIMBOLOGY

NOTES

ARCHITECTURAL PROJECT

AR. PEDRO PIZARRO
AR. JAVIER ELIAS

LOCATION

HEBBRONVILLE, TEXAS, USA.

CLIENT

INDIGENOUS PEYOTE INITIATIVE

AREA

261.5 m² / 2,815 ft²

SCALE

1:100

DIMENSION

METERS

FORMAT

TABLOID

DATE

18/06/2019

DESCRIPTION

GROUND FLOOR


CONTENT

ARCH-01

CODE

ARCH-01

SECOND FLOOR SCALE 1:100

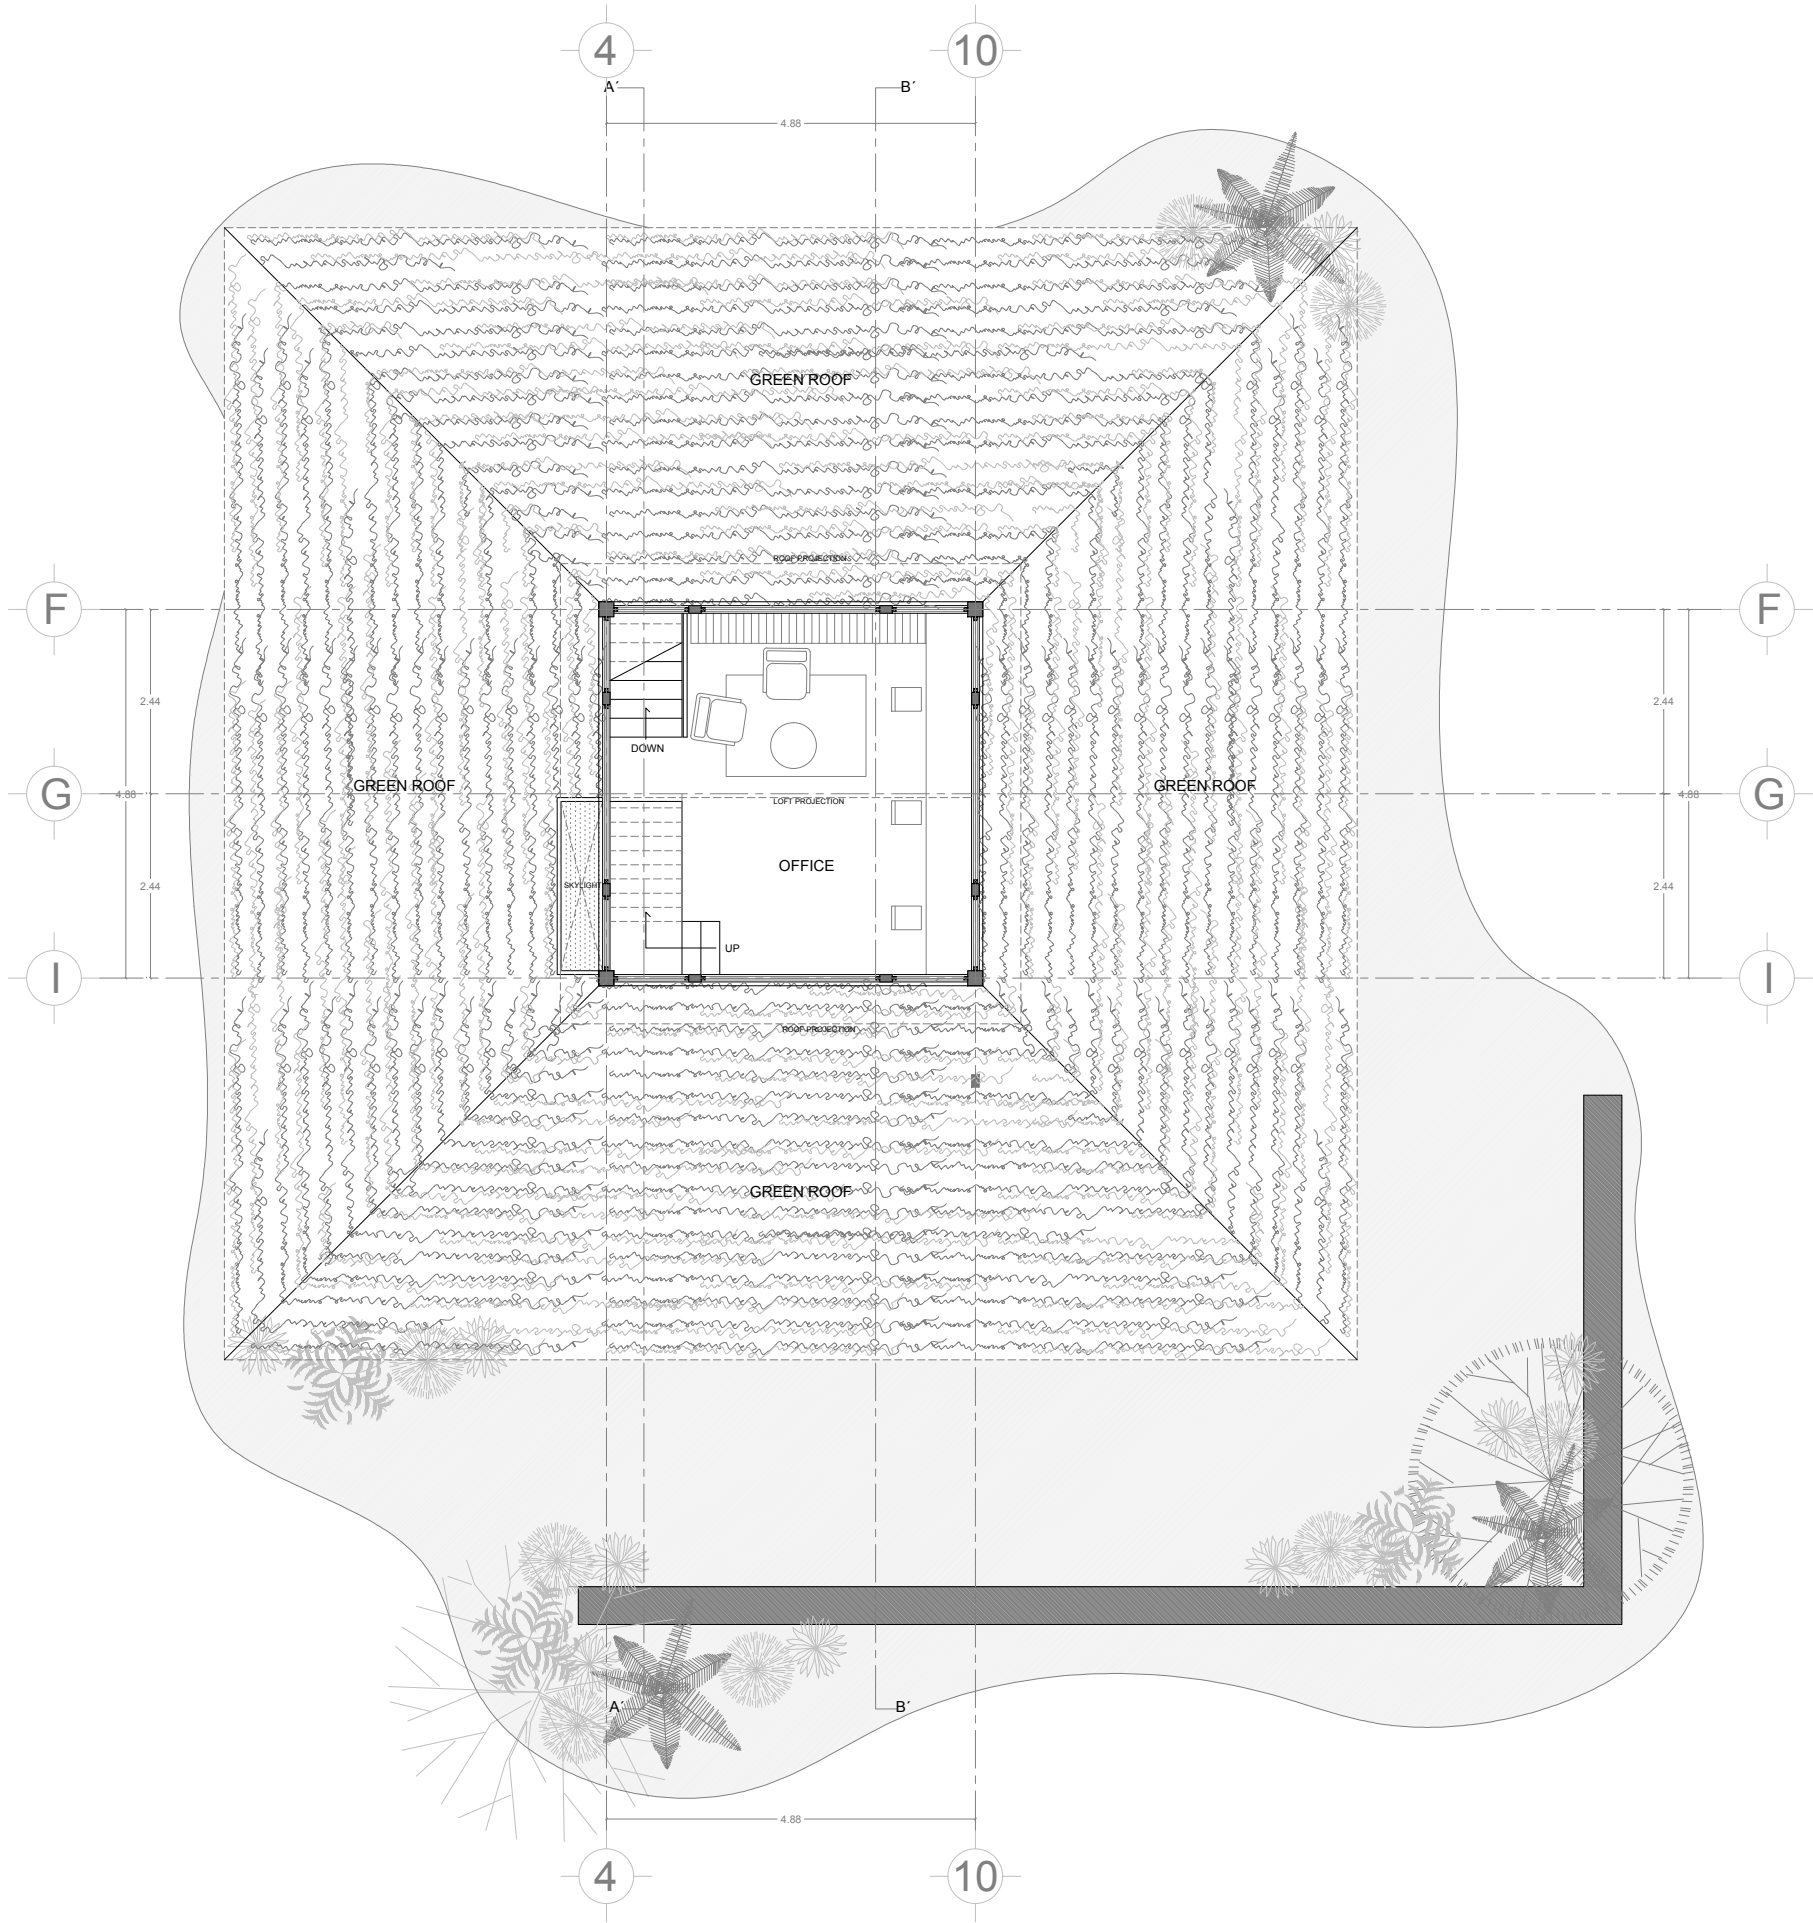

SPIRITUAL HOME
SITE

GENERAL SIMBOLOGY

- Axis
- Section
- Dimension
- Floor level

SIMBOLOGY

NOTES

ARCHITECTURAL PROJECT

AR. PEDRO PIZARRO
AR. JAVIER ELIAS

LOCATION

HEBBRONVILLE, TEXAS, USA.

CLIENT

INDIGENOUS PEYOTE INITIATIVE

AREA

261.5 m² / 2,815 ft²

SCALE

1:100

DIMENSION

METERS

FORMAT

TABLOID

DATE

18/06/2019

DESCRIPTION

SECOND FLOOR


CONTENT

ARCH-02

CODE

ARCH-02

ROOF PLAN SCALE 1:100

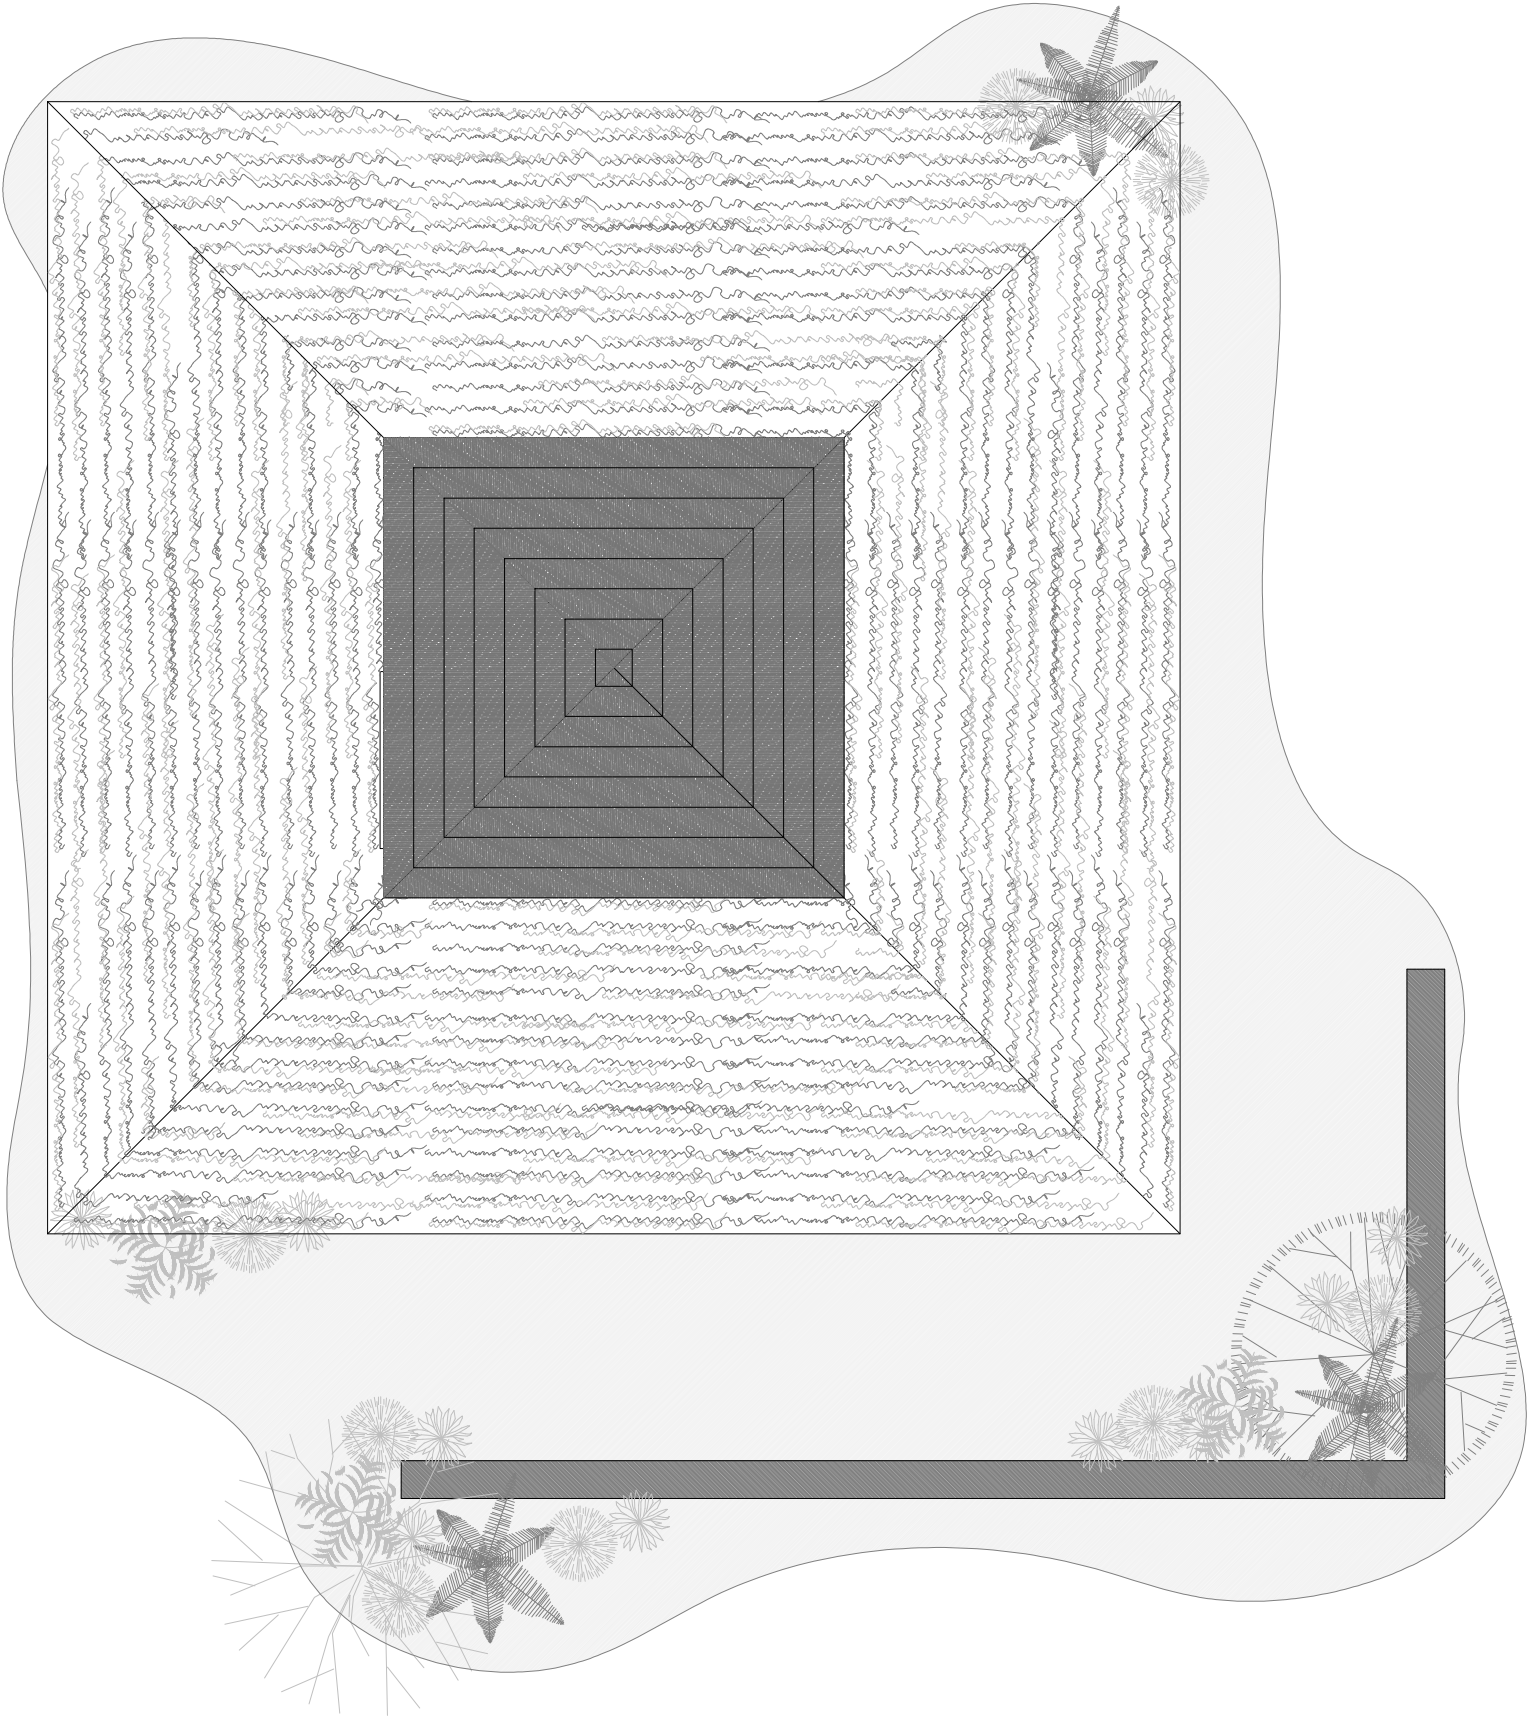

SPIRITUAL HOME
SITE

GENERAL SIMBOLOGY

- Axis
- Section
- Dimension
- Floor level

SIMBOLOGY

NOTES

ARCHITECTURAL PROJECT

AR. PEDRO PIZARRO
AR. JAVIER ELIAS

LOCATION

HEBBRONVILLE, TEXAS, USA.

CLIENT

INDIGENOUS PEYOTE INITIATIVE

AREA

261.5 m² / 2,815 ft²

SCALE

1:100

DIMENSION

METERS

FORMAT

TABLOID

DATE

18/06/2019

DESCRIPTION

ROOF PLAN


CONTENT

ARCH-03


CODE

ARCH-03

SECTION A' SCALE 1:75

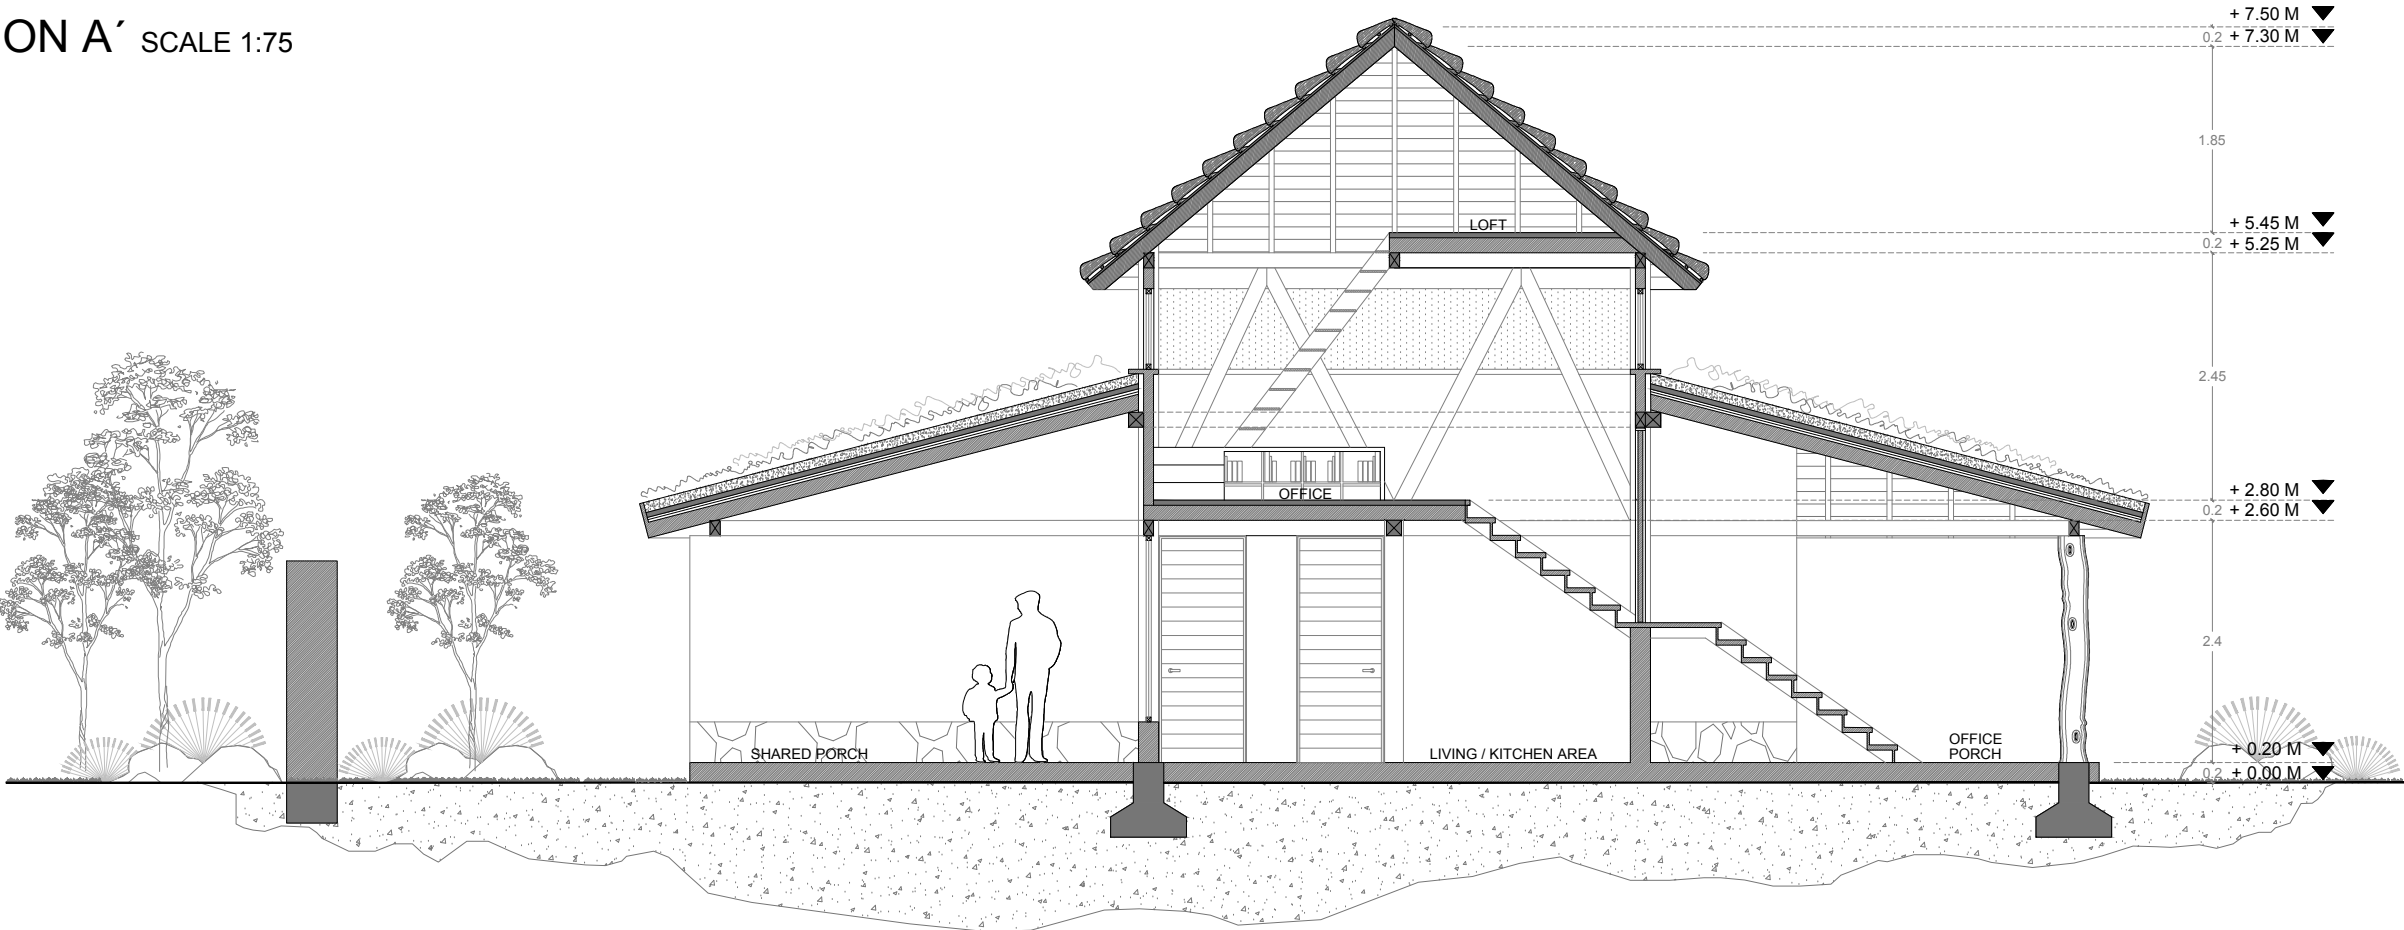

SECTION B' SCALE 1:75

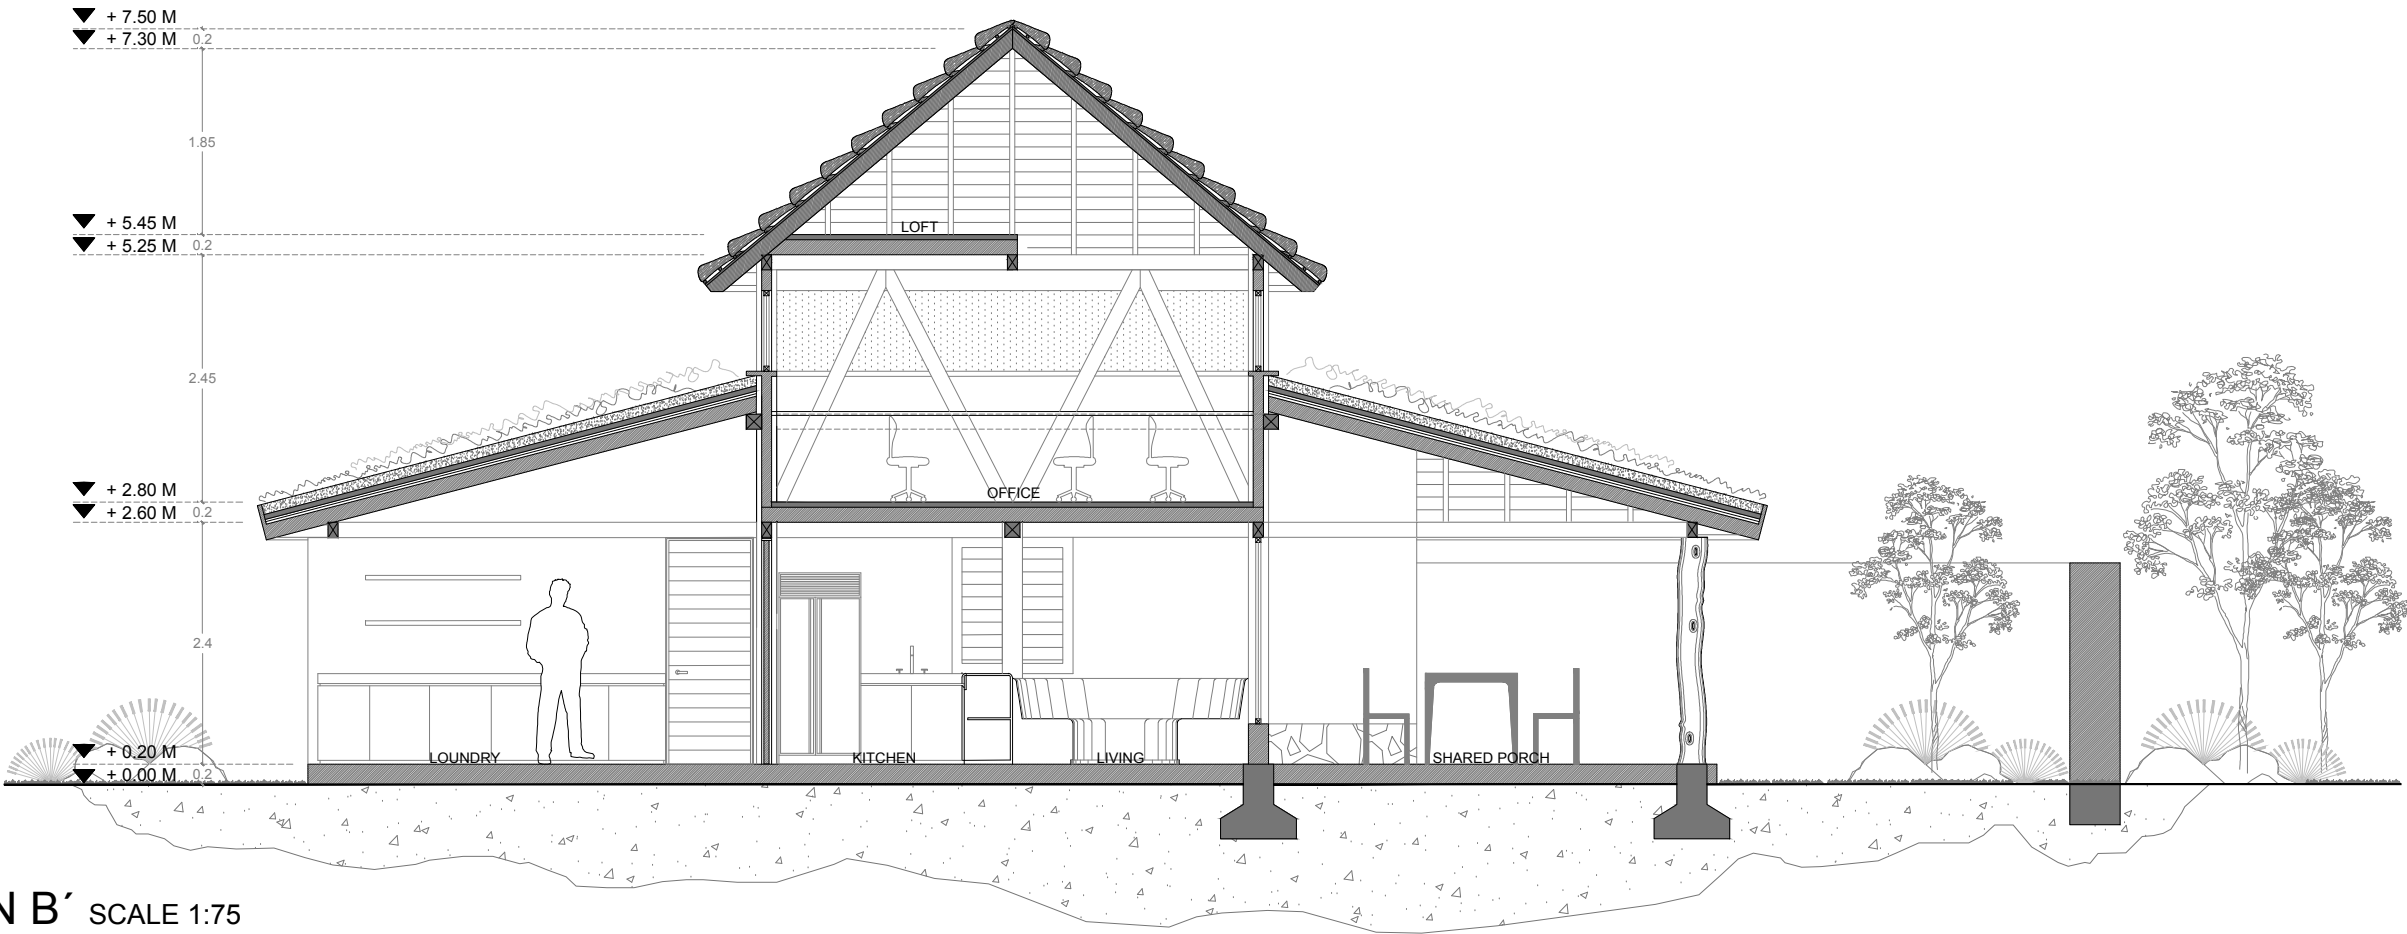

SPIRITUAL HOME
SITE

GENERAL SIMBOLOGY

- Axis
- Section
- Dimension
- Floor level

SIMBOLOGY

NOTES

ARCHITECTURAL PROJECT

AR. PEDRO PIZARRO
AR. JAVIER ELIAS

LOCATION

HEBBRONVILLE, TEXAS, USA.

CLIENT

INDIGENOUS PEYOTE INITIATIVE

AREA

261.5 m² / 2,815 ft²

SCALE

1:75

DIMENSION

METERS

FORMAT

TABLOID

DATE

18/06/2019

DESCRIPTION

SECTION A' / B'



CONTENT

ARCH-04

CODE

ARCH-04

FRONT ELEVATION SCALE 1:75

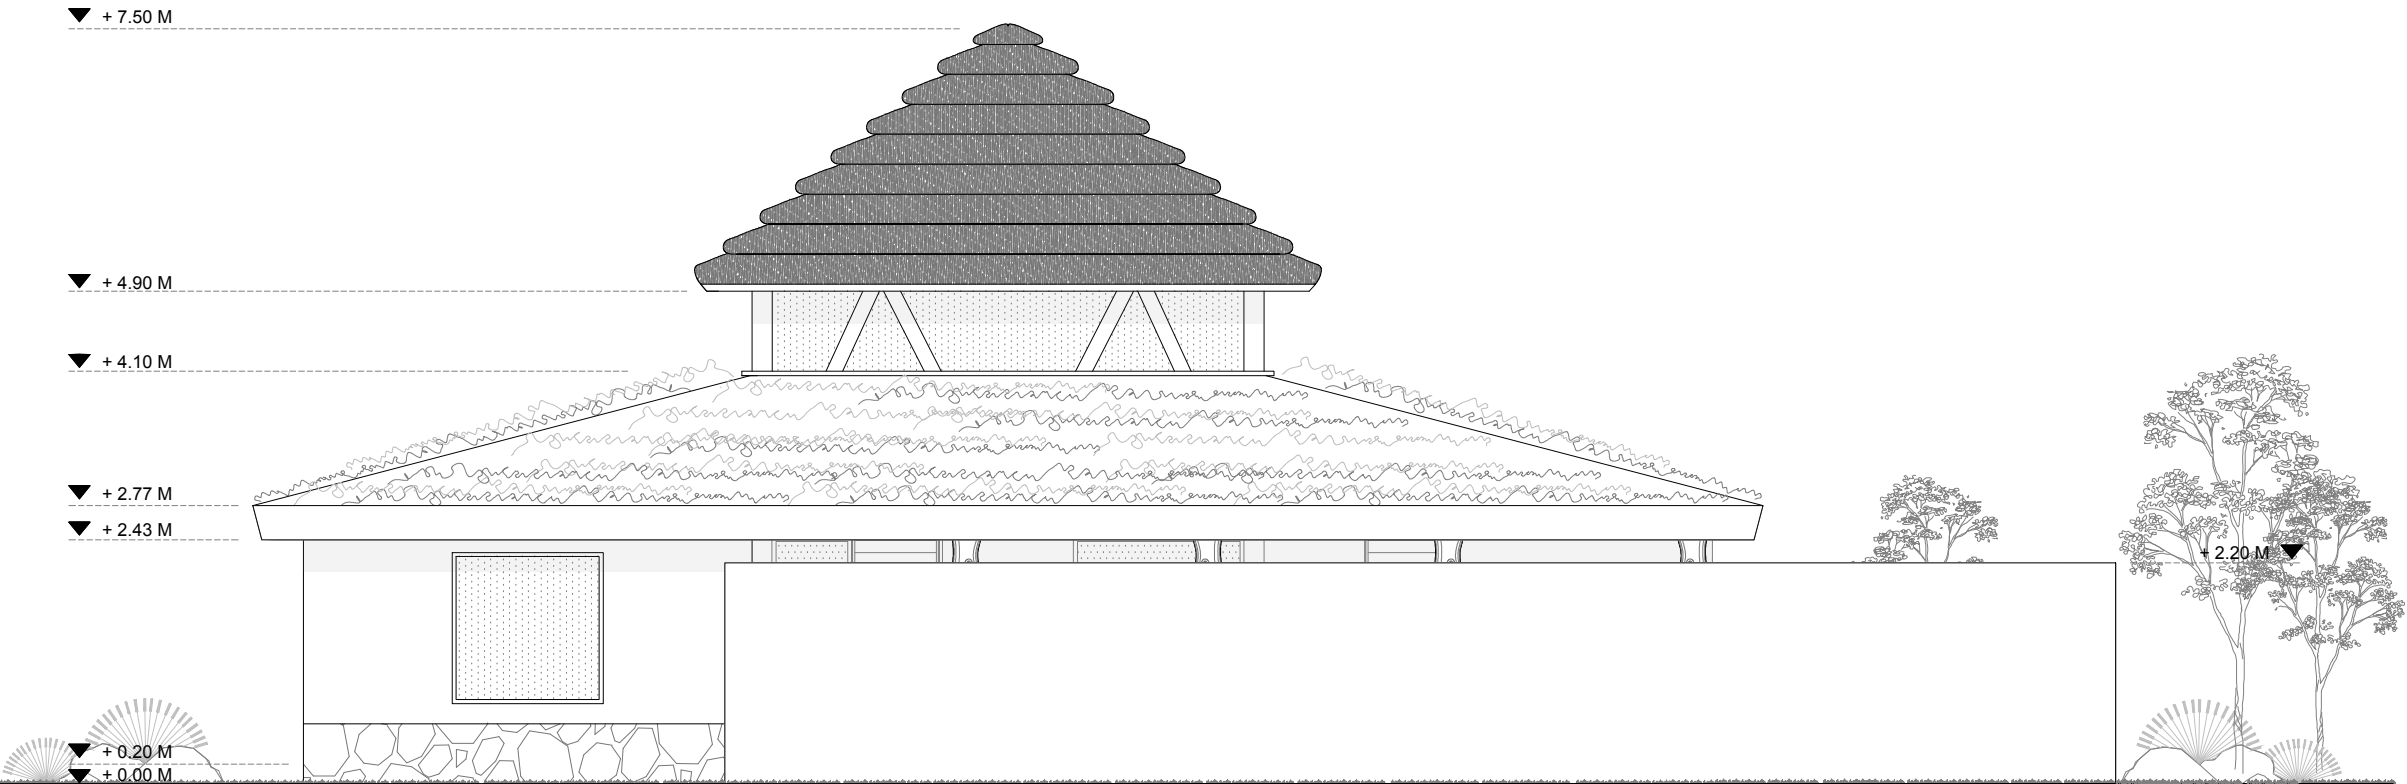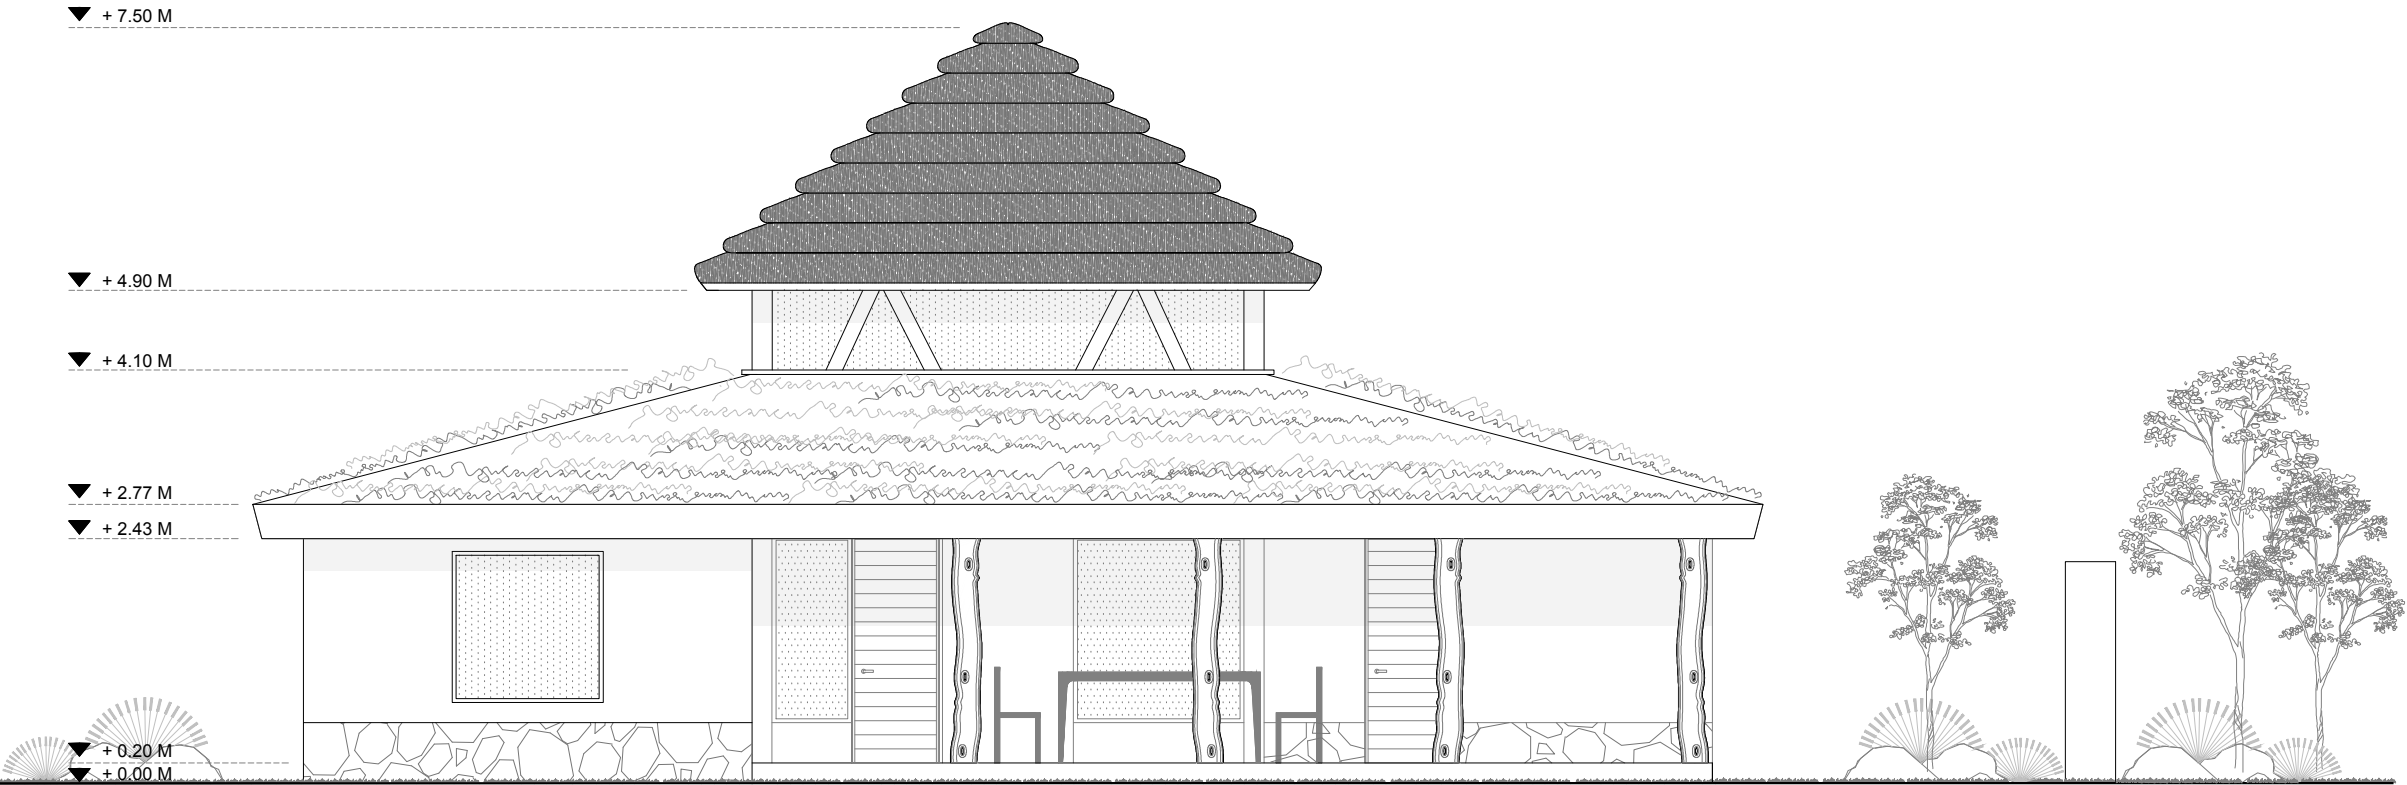

FRONT ELEVATION WITH GARDEN WALL SCALE 1:75

SPIRITUAL HOME
SITE

GENERAL SIMBOLOGY

- Axis
- Section
- Dimension
- Floor level

SIMBOLOGY

NOTES

ARCHITECTURAL PROJECT

AR. PEDRO PIZARRO
AR. JAVIER ELIAS

LOCATION

HEBBRONVILLE, TEXAS, USA.

CLIENT

INDIGENOUS PEYOTE INITIATIVE

AREA

261.5 m² / 2,815 ft²

SCALE

1:75

DIMENSION

METERS

FORMAT

TABLOID

DATE

18/06/2019

DESCRIPTION

FRONT ELEVATIONS



CONTENT

ARCH-05

CODE

ARCH-05

SIDE ELEVATION SCALE 1:75

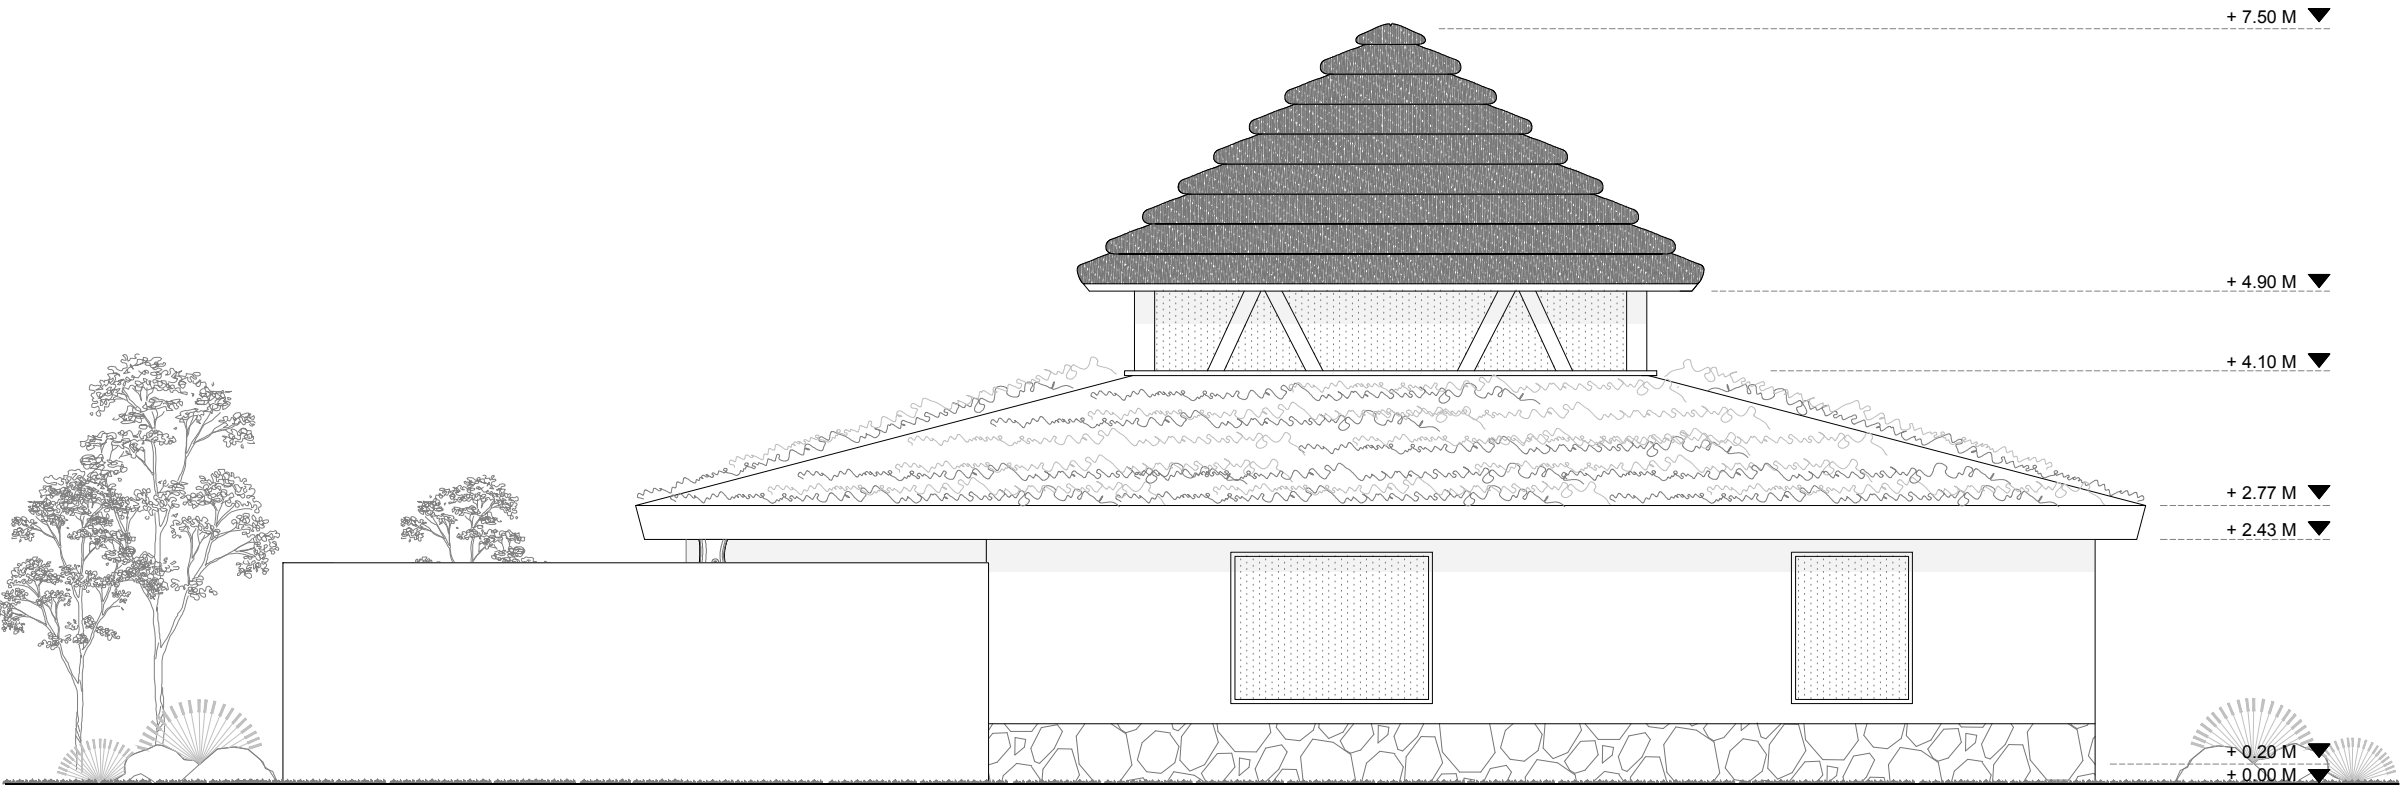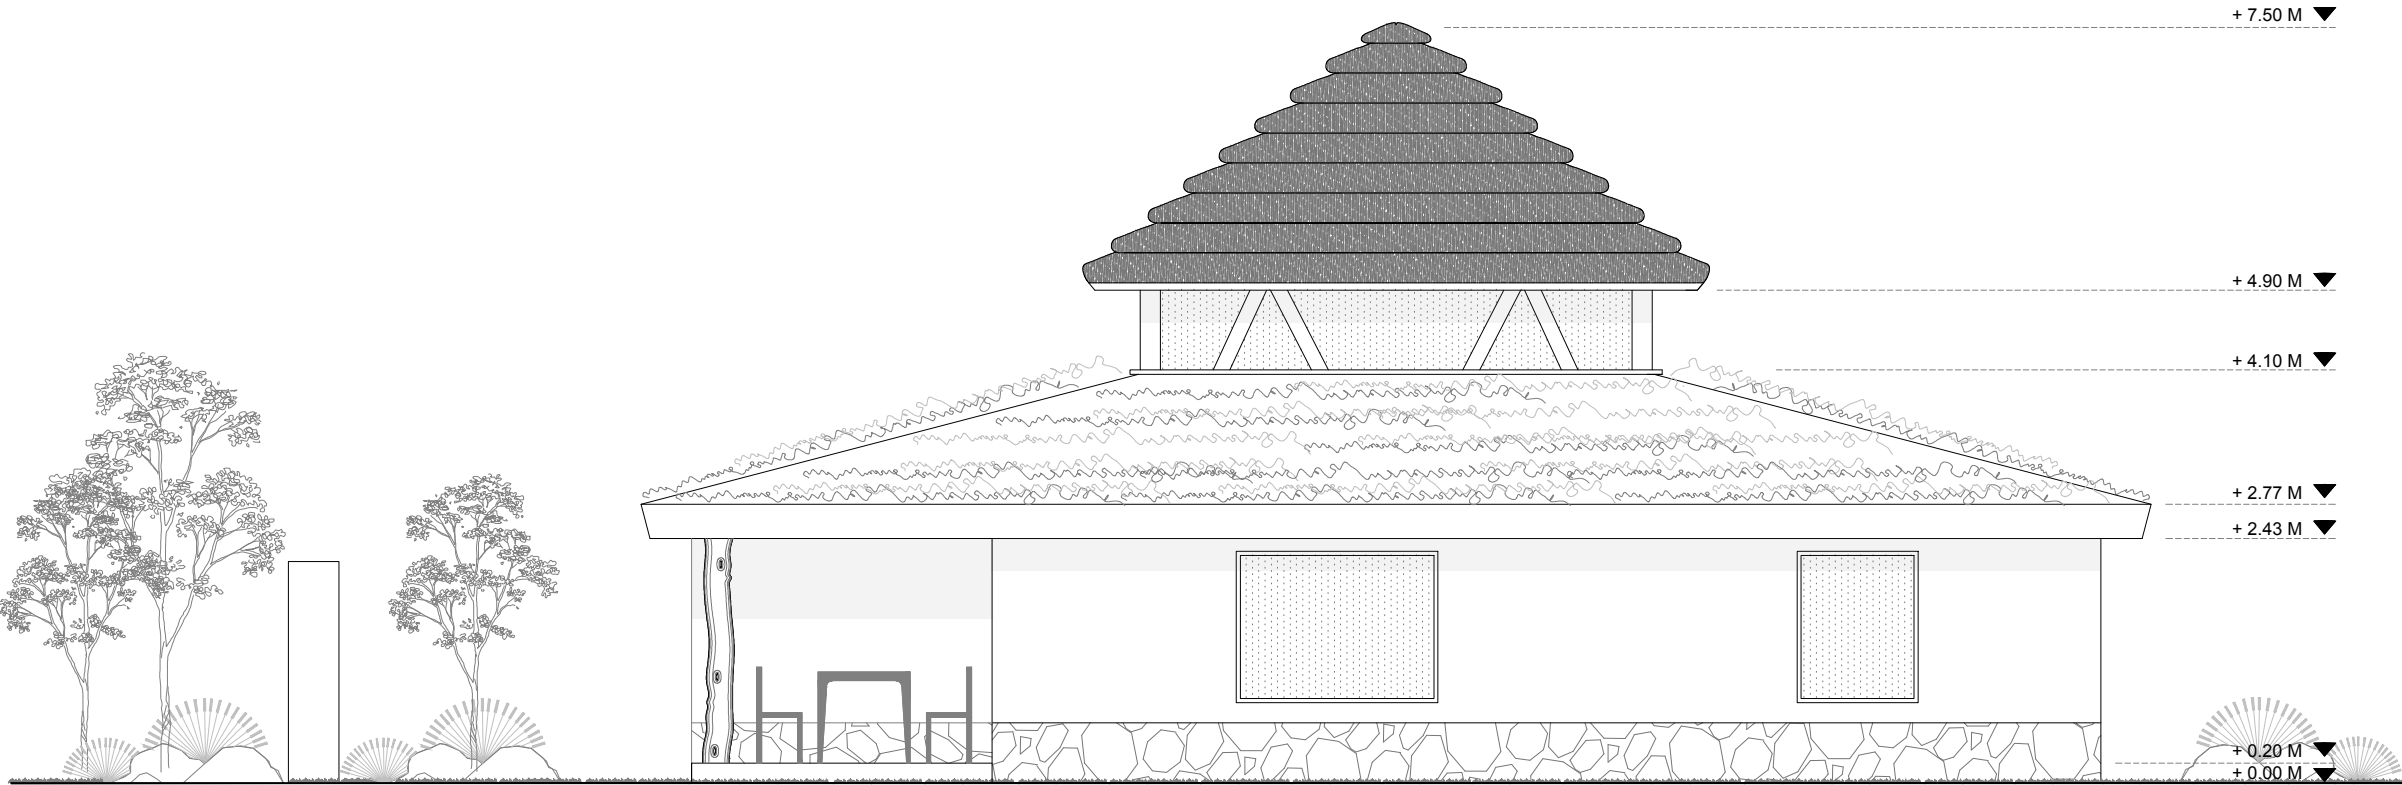

SIDE ELEVATION WITH GARDEN WALL SCALE 1:75

SPIRITUAL HOME
SITE

GENERAL SIMBOLOGY

Axis

Section

Dimension

Floor level

SIMBOLOGY

NOTES

ARCHITECTURAL PROJECT

AR. PEDRO PIZARRO
AR. JAVIER ELIAS

LOCATION

HEBBRONVILLE, TEXAS, USA.

CLIENT

INDIGENOUS PEYOTE INITIATIVE

AREA

261.5 m² / 2,815 ft²

SCALE

1:75

DIMENSION

METERS

FORMAT

TABLOID

DATE

18/06/2019

DESCRIPTION

SIDE ELEVATIONS



CONTENT

ARCH-06

CODE

ARCH-06

SIDE ELEVATION SCALE 1:75

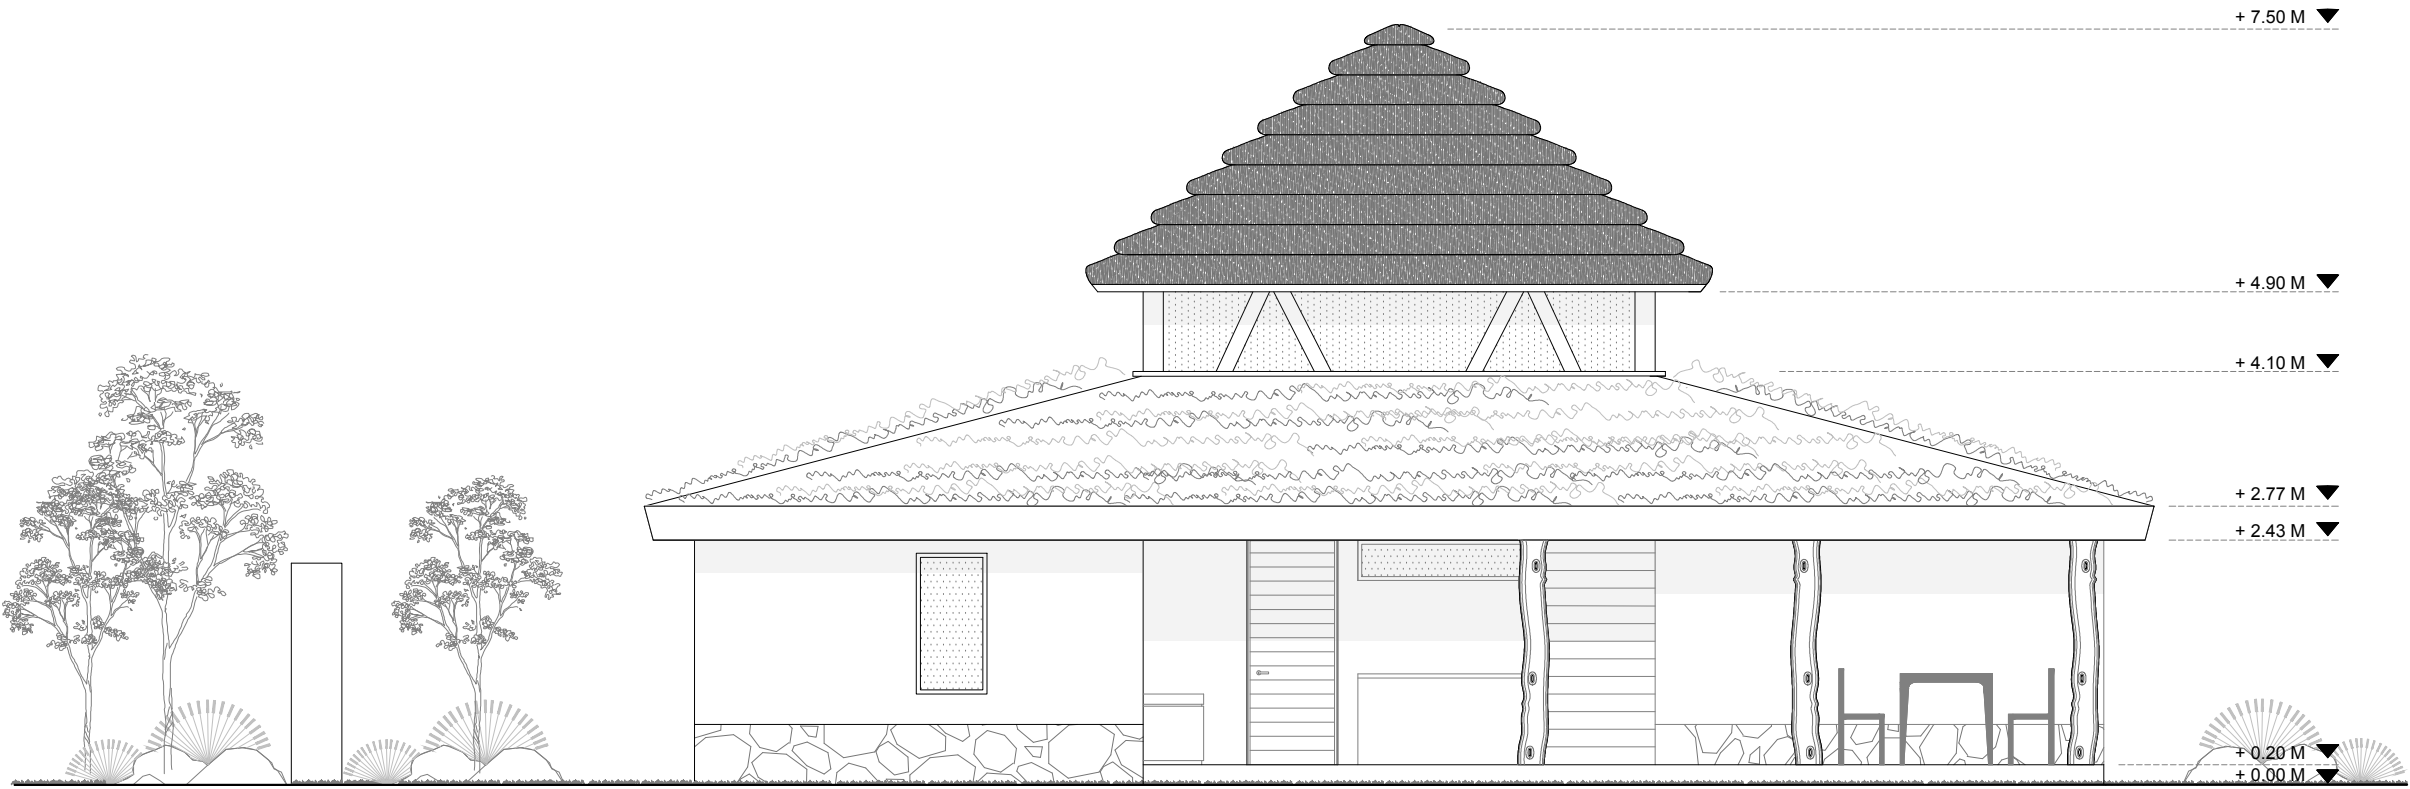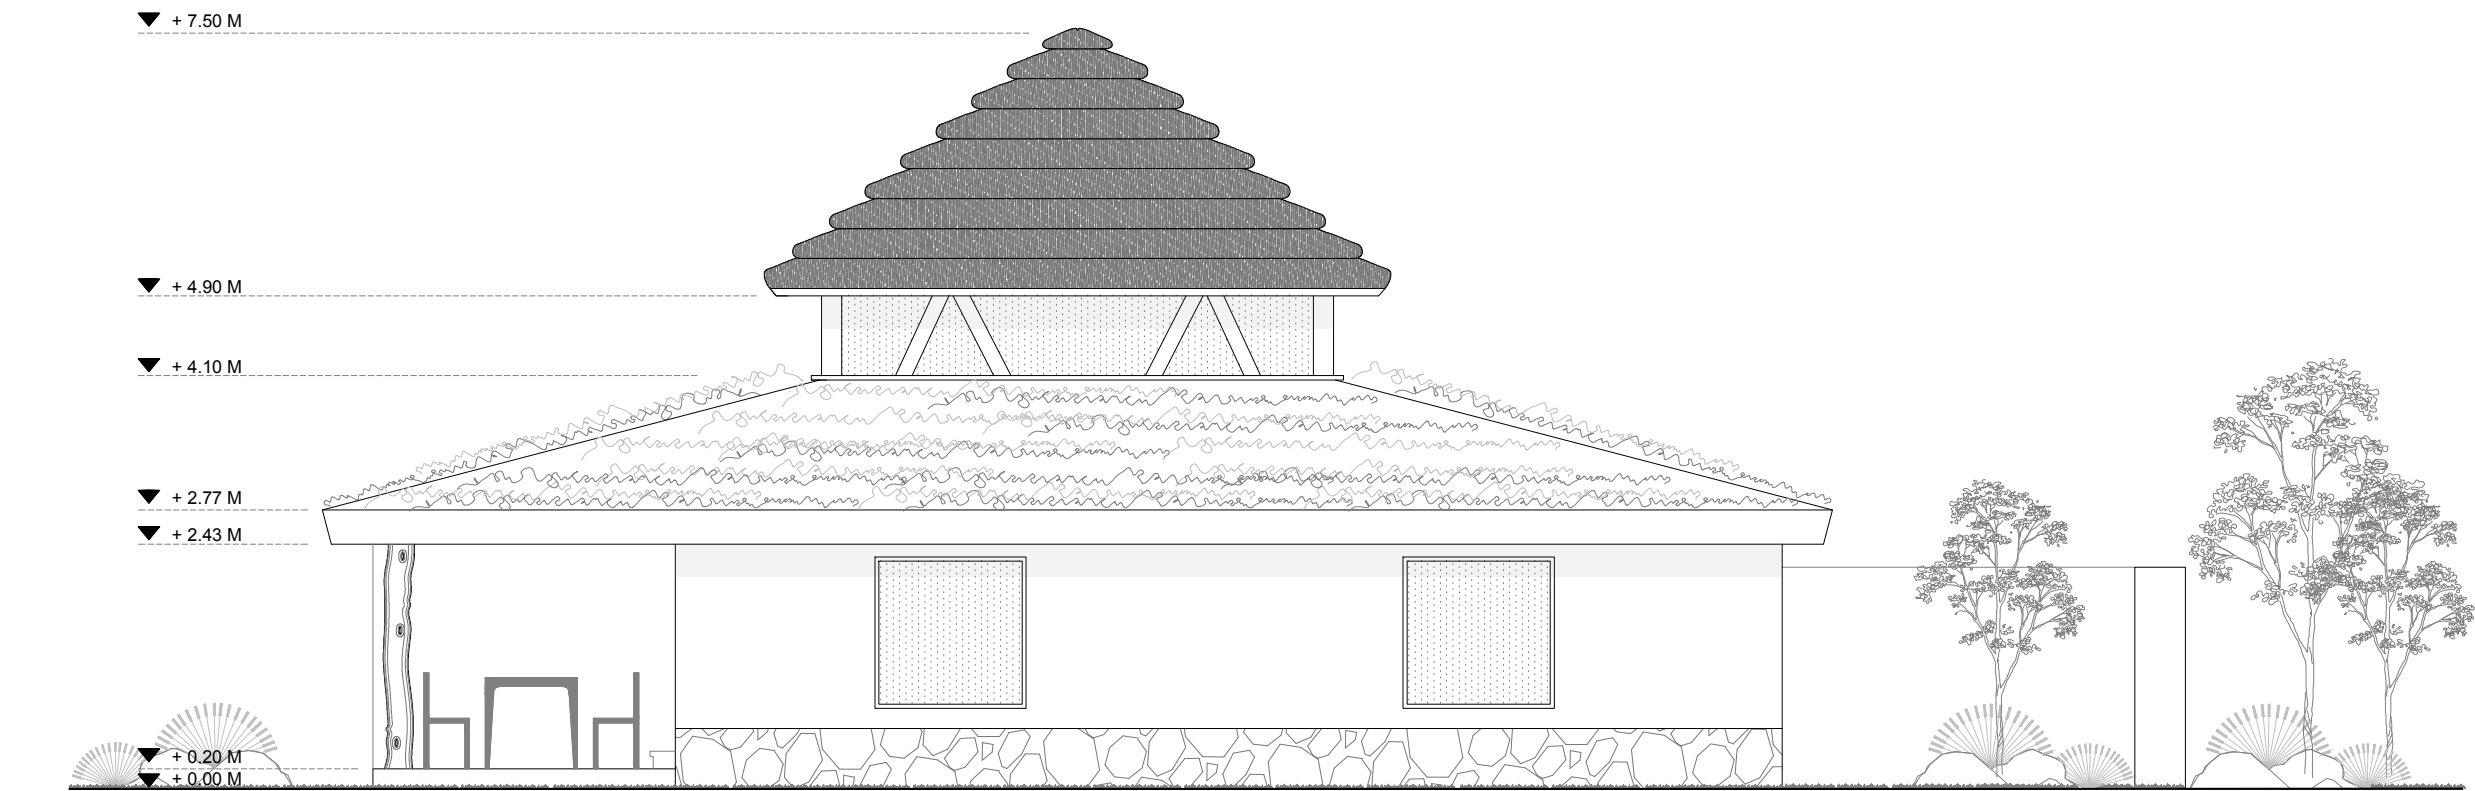

BACK ELEVATION SCALE 1:75

SPIRITUAL HOME
SITE

GENERAL SIMBOLOGY

Axis

Section

Dimension

Floor level

SIMBOLOGY

NOTES

ARCHITECTURAL PROJECT

AR. PEDRO PIZARRO
AR. JAVIER ELIAS

LOCATION

HEBBRONVILLE, TEXAS, USA.

CLIENT

INDIGENOUS PEYOTE INITIATIVE

AREA

261.5 m² / 2,815 ft²

SCALE

1:75

DIMENSION

METERS

FORMAT

TABLOID

DATE

18/06/2019

DESCRIPTION

SIDE / BACK ELEVATION

CONTENT

ARCH-07

CODE

ARCH-07

FOOTAGE TABLE

SQUARE FEET PER AREA

GROUND FLOOR BUILDING AREA = 224.40 M2 / 2,415 SQ FT

SHARED PORCH = 35.86 M2 / 385.99 SQ FT
OFFICE PORCH = 16.65 M2 / 179.22 SQ FT
SHARED LOUNDRY = 11.60 M2 / 124.86 SQ FT
MAIN HOUSE = 69.61 M2 / 749.28 SQ FT
SECONDARY HOUSE = 36.16 M2 / 389.22 SQ FT

TOTAL = 169.88 M2 / 1,828.57 SQ FT

SECOND FLOOR = 37.09 M2 / 399.23 SQ FT

OFFICE = 22.85 M2 / 245.96 SQ FT
OFFICE LOFT = 9.91 m2 / 106.67 SQ FT

TOTAL = 32.76 M2 / 352.63 SQ FT

TOTAL BUILDING AREA = 261.49 M2 / 2,814.65 SQ FT

THATCHED ROOFING = 37.09 M2 / 399.23 SQ FT
GREEN ROOFING = 197.30 M2 / 2,123.71 SQ FT

AR PEDRO PIZARRO VILLALOBOS

AR PEDRO PIZARRO VILLALOBOS